

PRELIMINARY BOUNDARY EXHIBIT

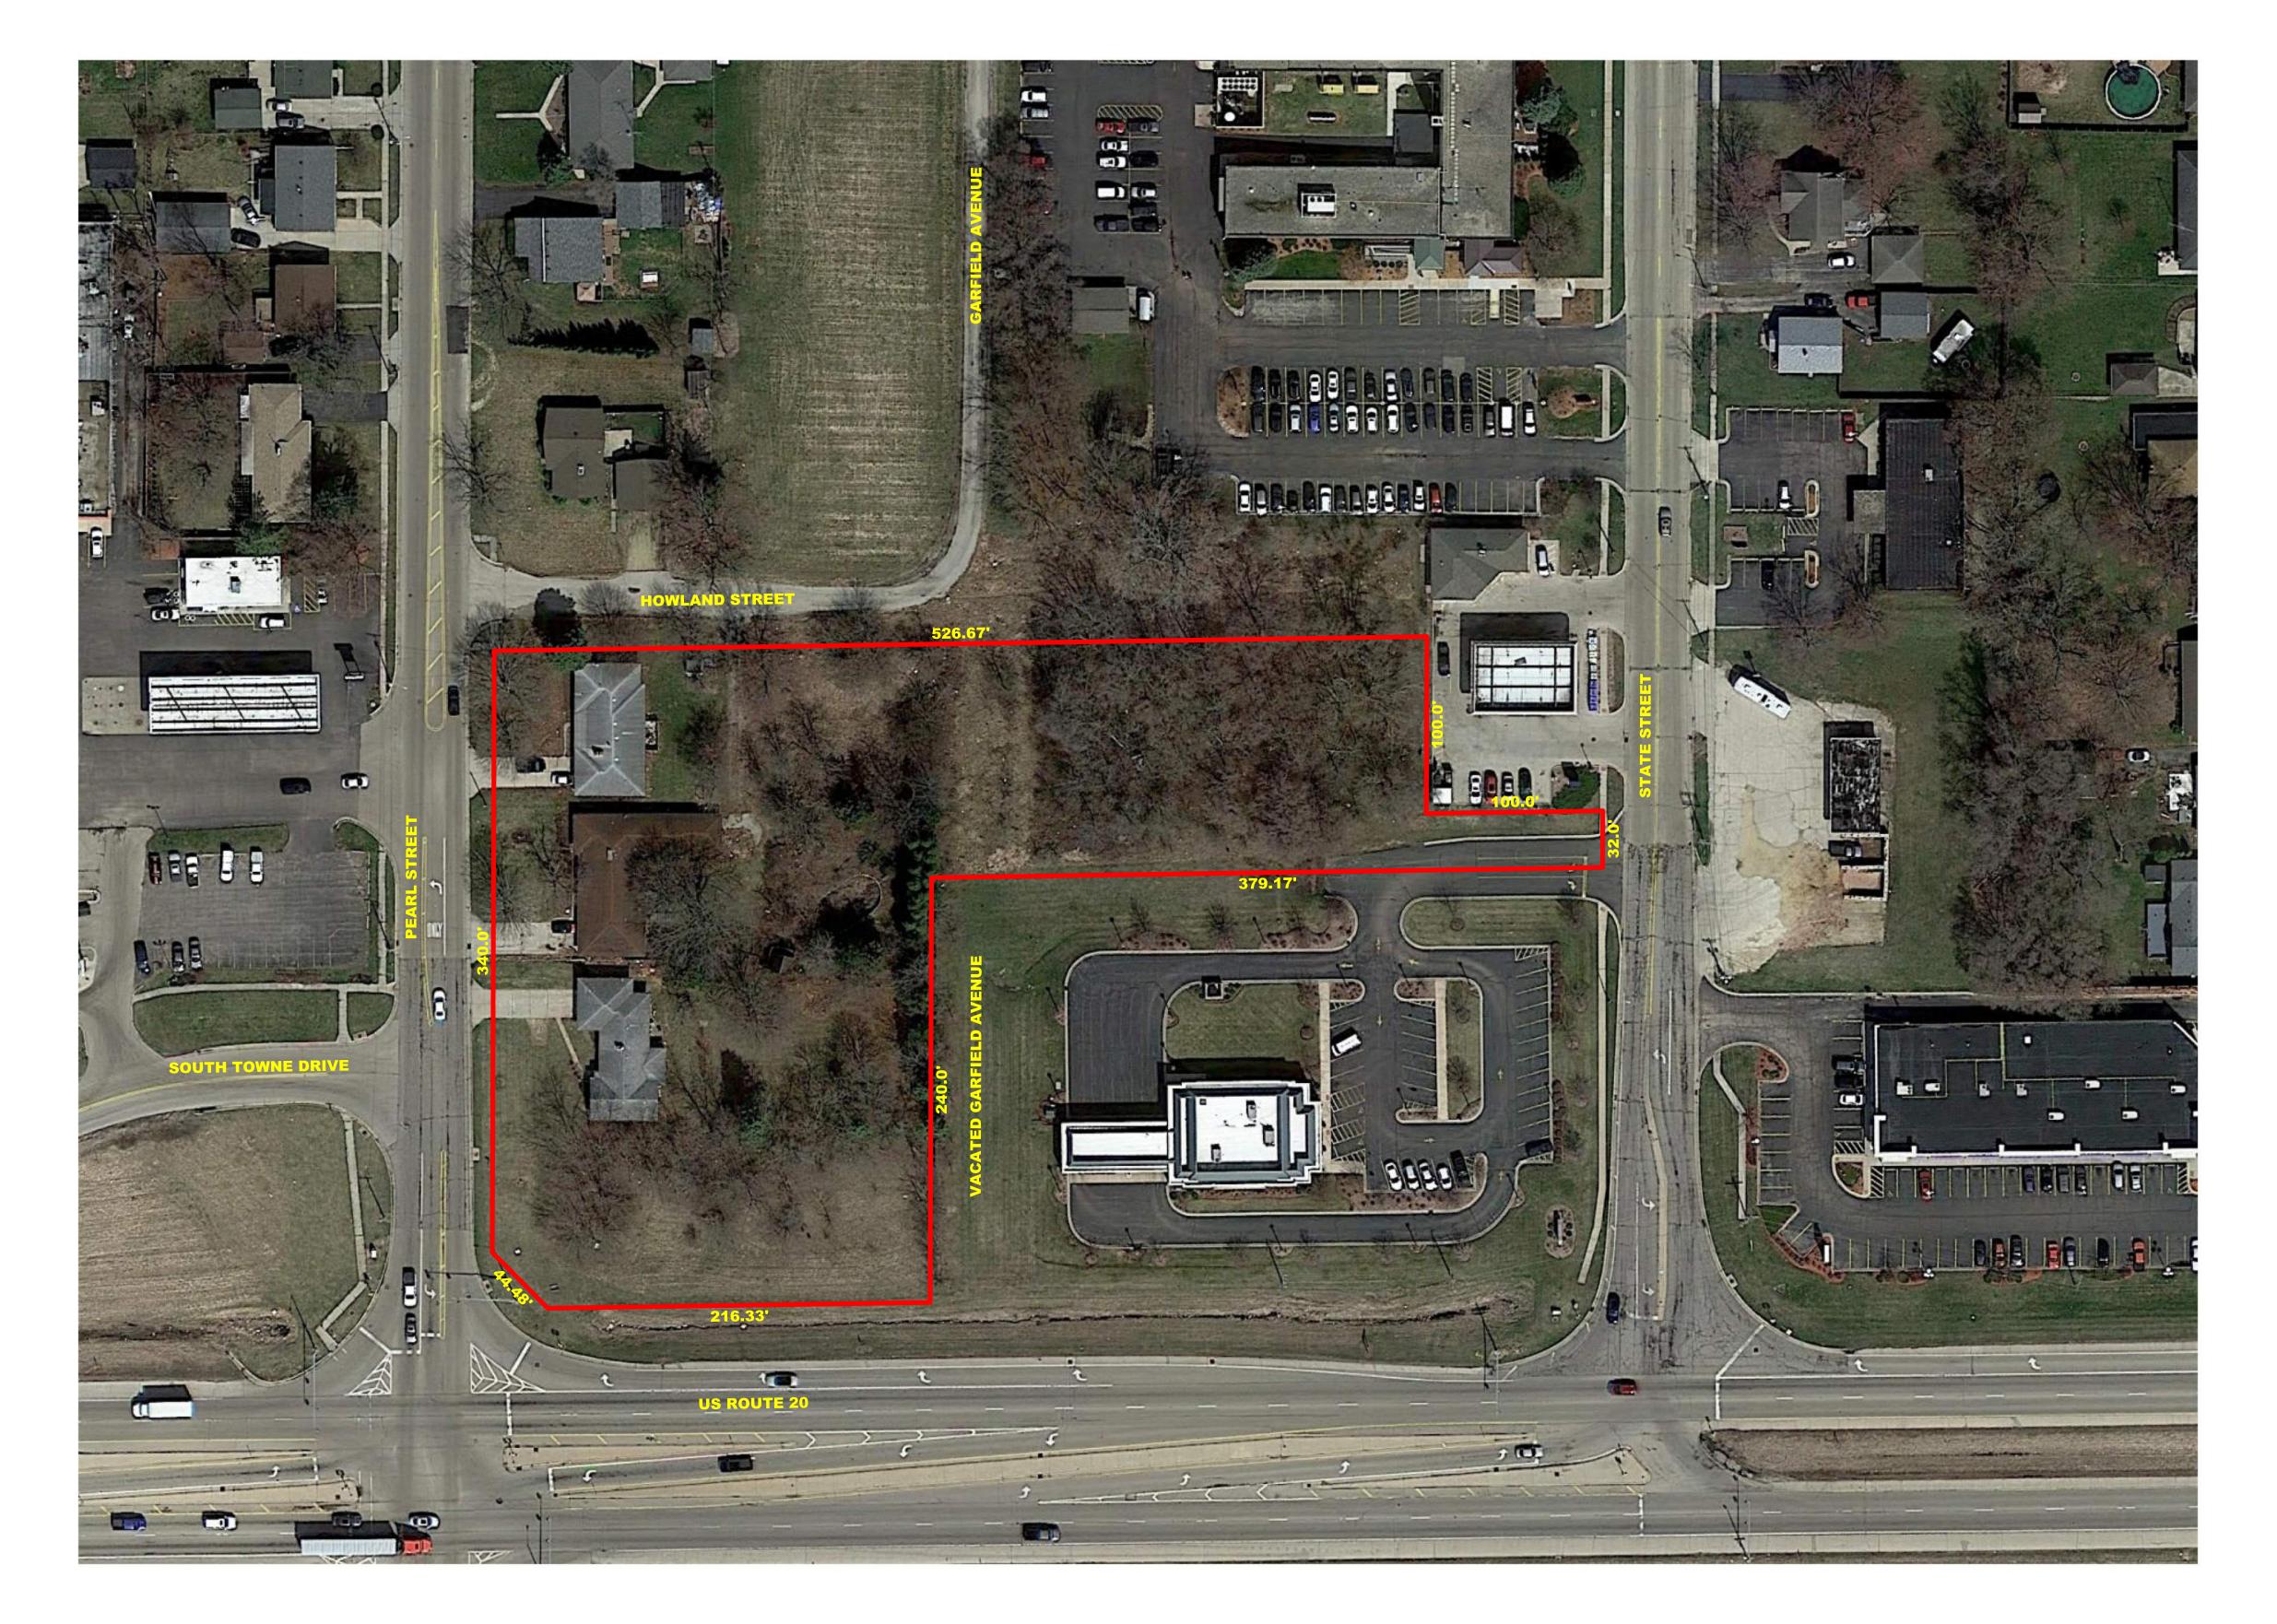

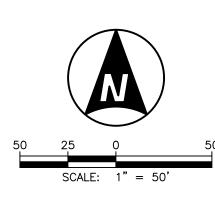

05-36-355-00 05-36-355-00 05-36-355-00 05-36-355-00 05-36-355-00 05-36-355-00

AREA:

PROPERTY CONTAINS 131,668 SQUARE

NOTES:

COMMITMENT FOR TITLE INSURANCE WAS SUPPLIED FOR USE PREPARATION OF THIS EXHIBIT. THIS EXHIBIT IS SUBJECT TO TITLE WHICH MAY BE REVEALED BY A CURRENT TIT

ALL DIMENSIONS ARE GIVEN IN FEET AND DECIMAL PARTS THEREOF.
 NO DIMENSIONS SHALL BE DERIVED FROM SCALE MEASUREMENTS.

Mackie Consultants, LLC 9575 W. Higgins Road, Suite 500 Rosemont, IL 60018 (847)696-1400 www.mackieconsult.com

CLIENT:

ABBOTT LAND & INVESTMENT CORP.

2250 SOUTHWIND BOULEVARD BARTLETT, ILLINOIS 60103 P: 630.497-9440

		DESIGNED	
		DRAWN	MRD
		APPROVED	MTB
		ALLINOVED	
		DATE	10/19/21
		00415	4" 501
DATE DESCRIPTION OF REV	ISION BY	SCALE	1"=50'

PRELIMINARY BOUNDARY EXHIBIT
PEARL STREET PROPERTIES
BELVIDERE, ILLINOIS

SHEET

PROJECT NUMBER: 4267

© MACKIE CONSULTANTS LLC, 2021

ILLINOIS FIRM LICENSE 184-002694